


WITHERS ROAD

NORTH MADISON AVENUE

KALLIGRENI ROAD

HE ROBERTS ROAD

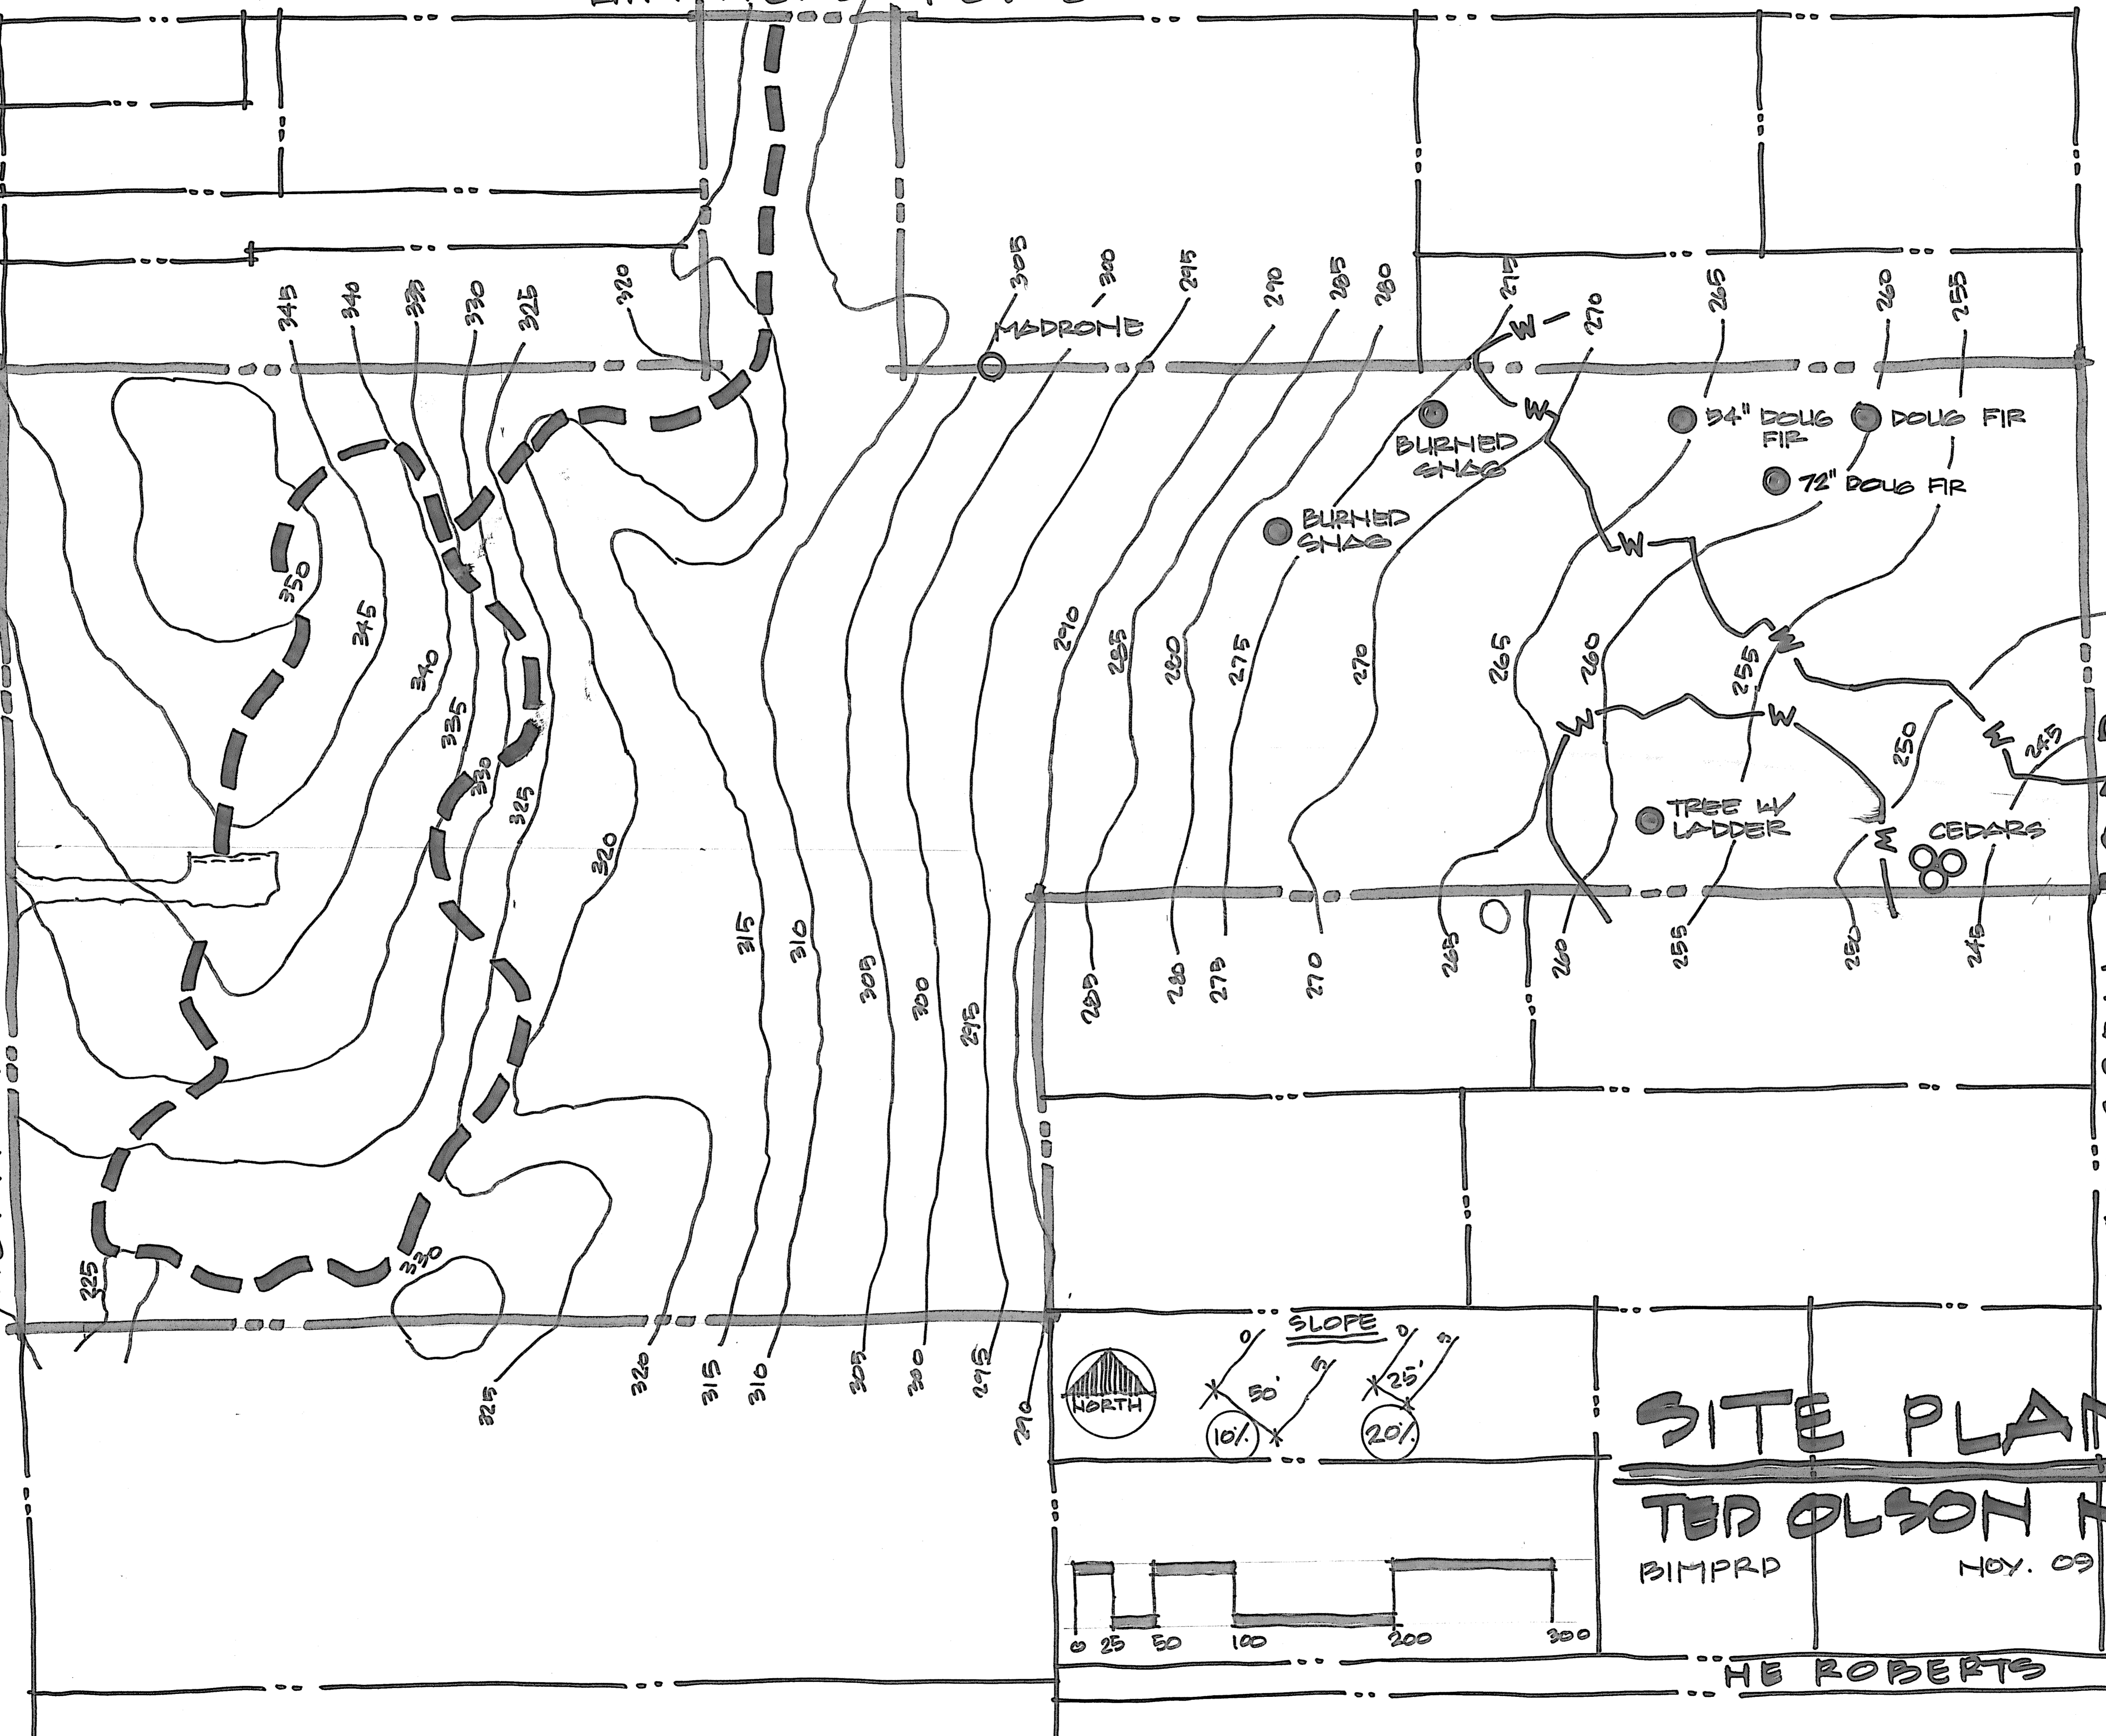

**SITE PLAN**  
**TED OLSON NAT. PRES.**  
 BIMPRD                      NOV. 09